

209 Third Street - Bethany Beach
FRONT ELEVATION

CONCEALED FL
SEE DETAILS A
ON A9

1 X 4 OVER 1

1 X 4 CORNE

TRUSS BEARII

COMPOSITE R/
SYSTEM

SECOND FLOO

PORCH RAFFE
BEARING

FIRST FLOO

1 X 10 TRIM

AND DOOR TRIM

INGLE SIDING

FLASHING
S A AND B
ON A9

METAL
COOFING


RAP BEAM IN TRIM

SCREEN PANELS

HARDIPANEL
AND TRIM

PARE PATTERN VINYL LATTICE
ON 2 X 4 P.T. FRAMING

1 X 10 TRIM

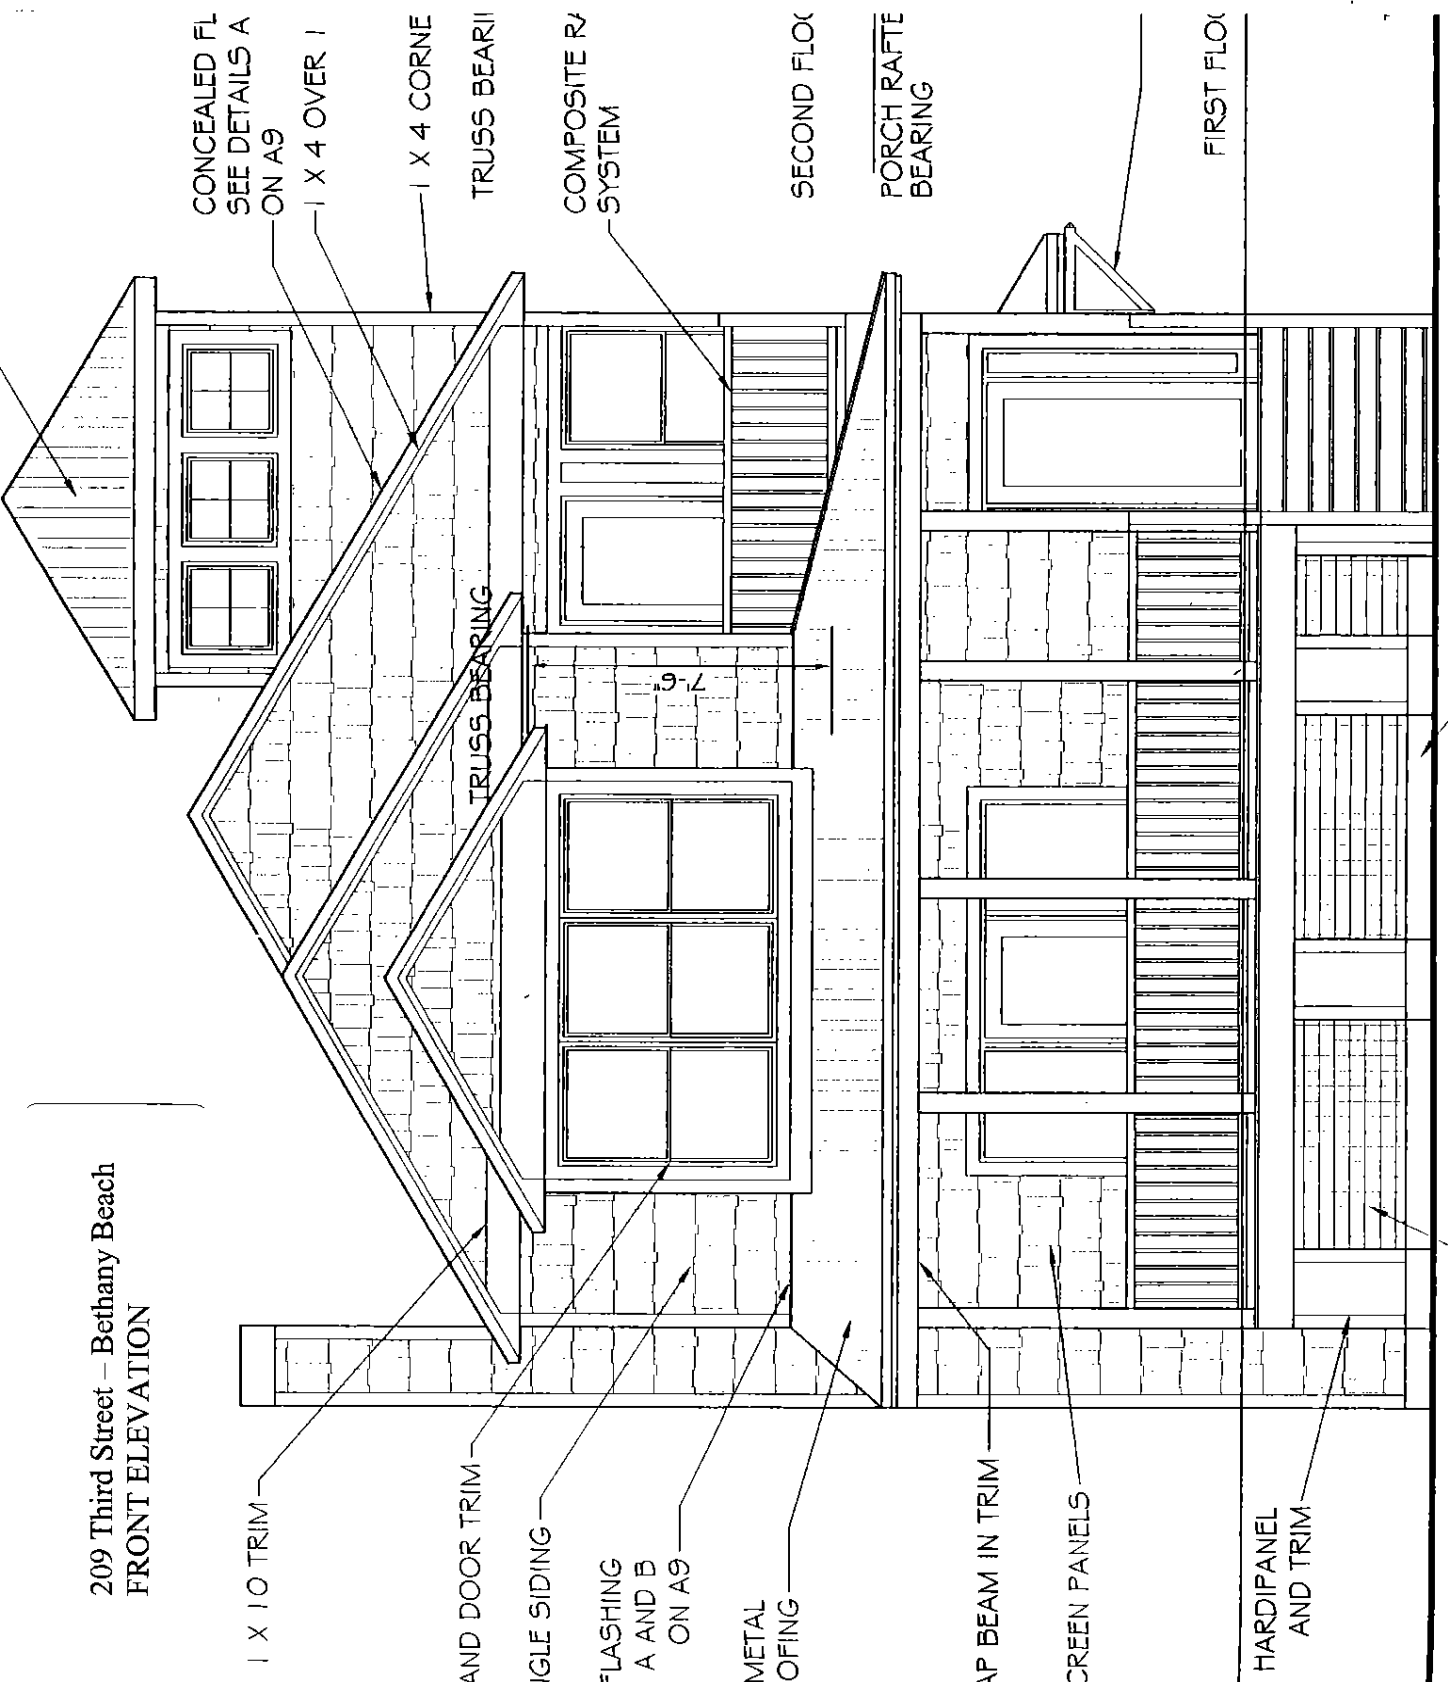

209 Third Street - Bethany Beach
REAR ELEVATION



ARING

CONCEALED FLASHING
*SEE DETAILS A AND B
ON A 10

1 X 4 OVER 1 X 6 TRIM

1 X 4 CORNER TRIM
FLOOR
TRUSS BEARING

SECOND FLOOR

FIRST FLOOR

1 X 10 TRIM

SQUARE PATTERN V
ON 2 X 4 P.T. FRAM.

WRAF
AND

CEL

1 X 4 W1

1 X 1

209 Third Street - Bethany Beach
SIDE ELEVATION

STANDING SEAM ROOFING

4" WINDOW AND
DOOR TRIM


CONCEALED FLASHING
SEE DETAILS A AND B
ON A9

1" TRIM

1" X 10" TRIM


3" METAL
ROOFING

TRIM

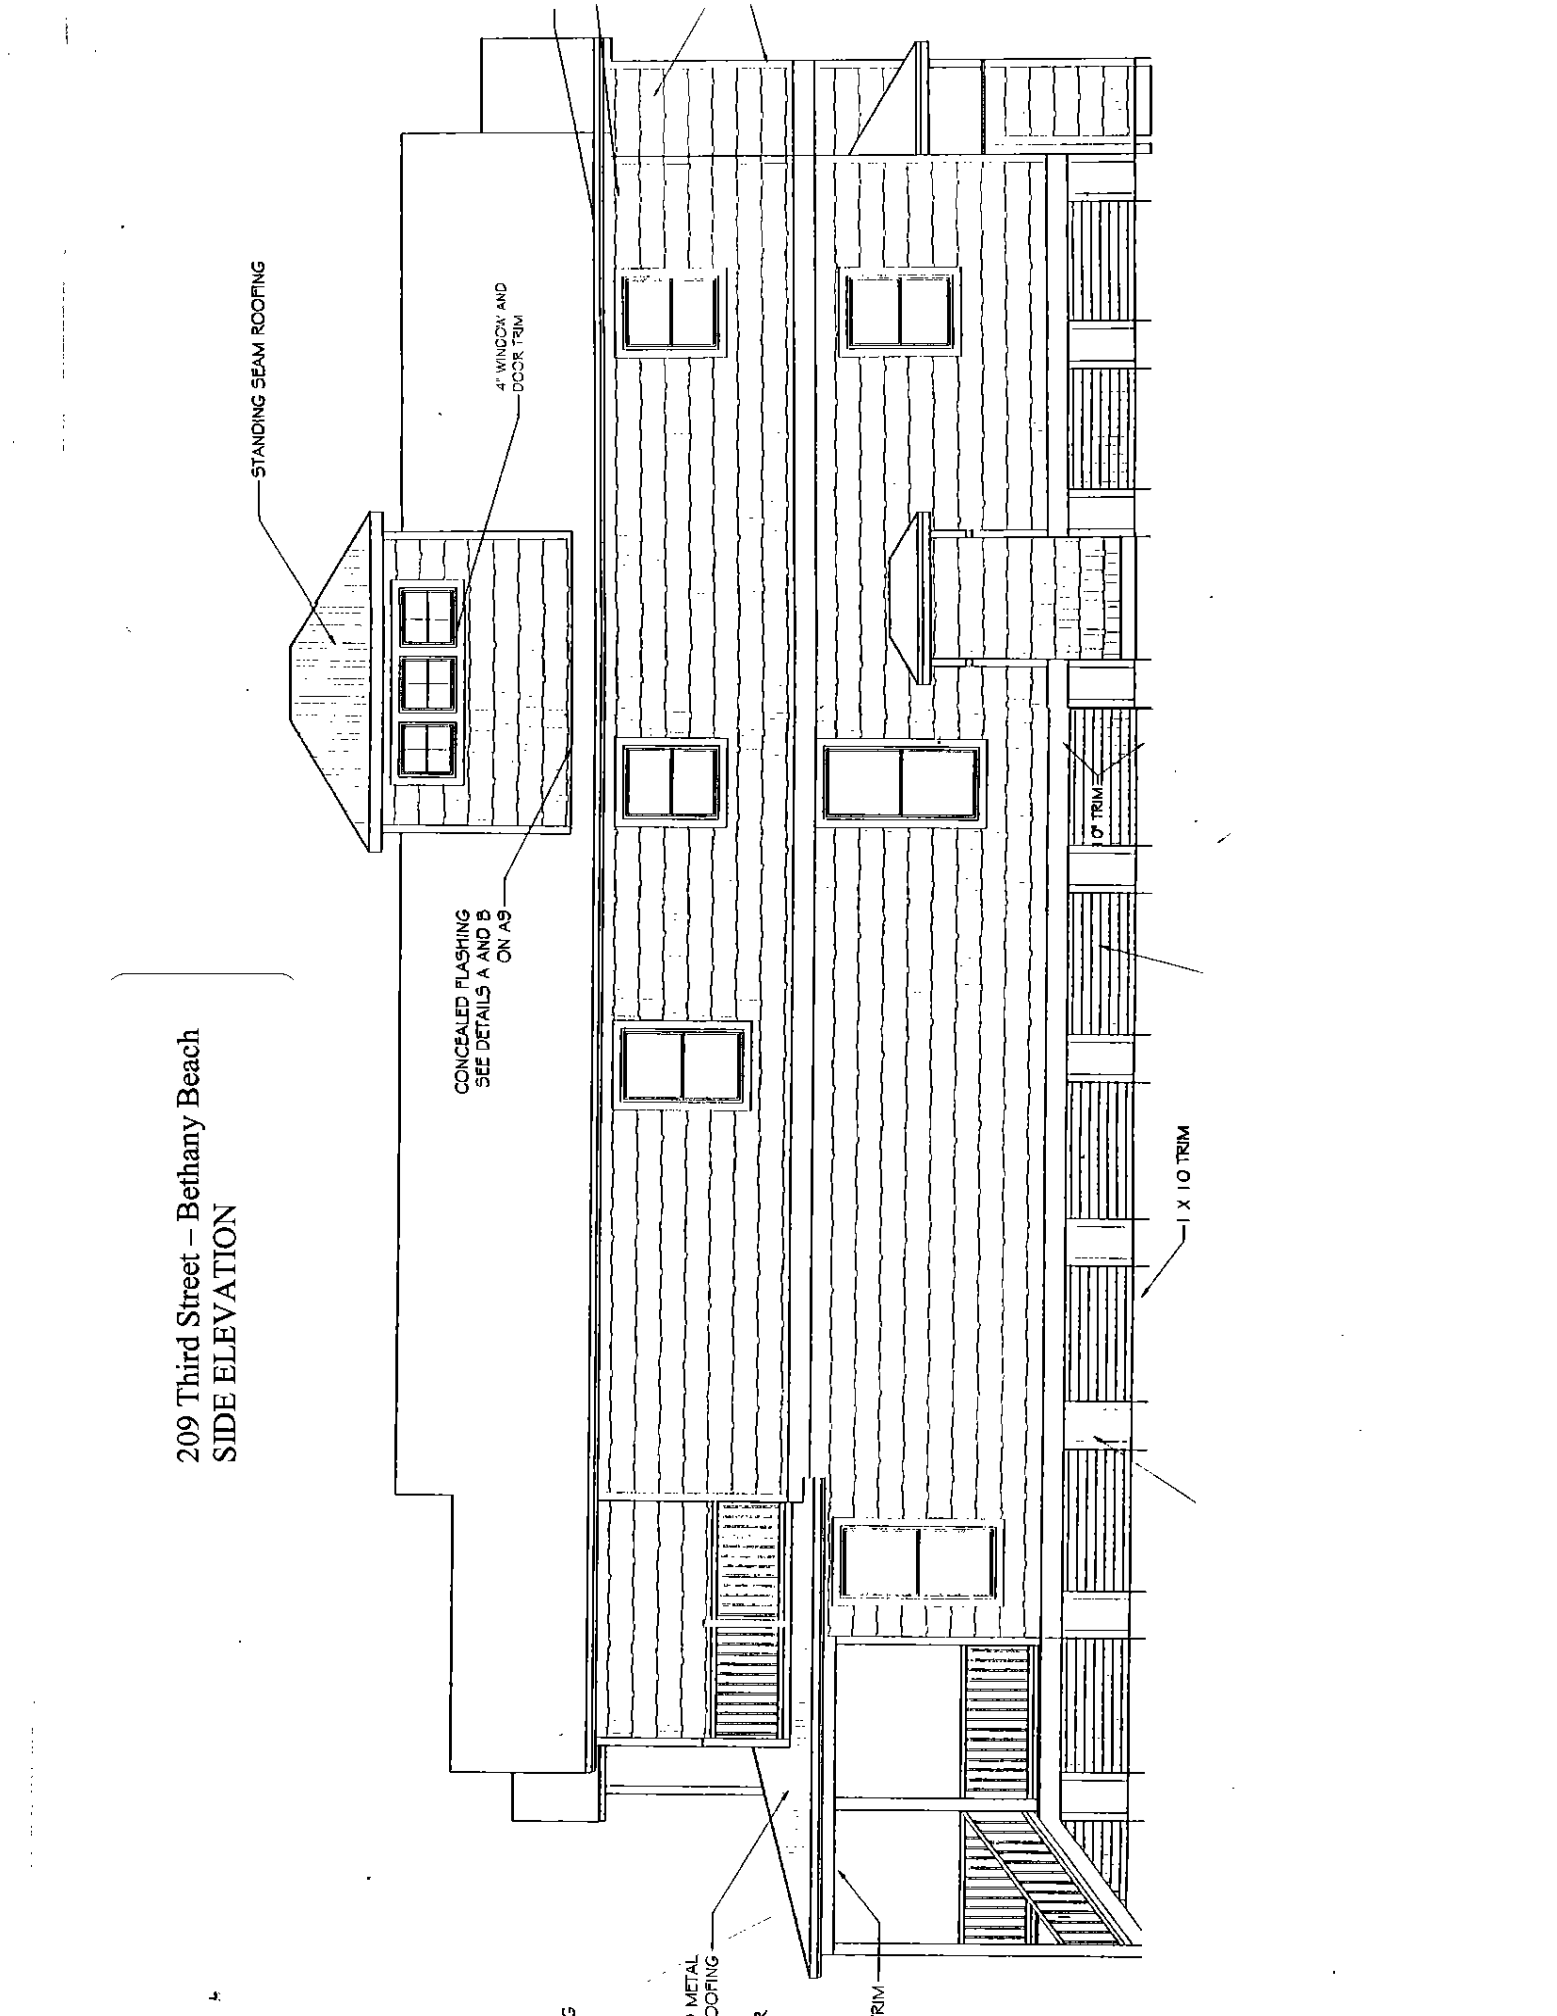


209 Third Street - Bethany Beach
SIDE ELEVATION

PREFINISHED METAL
STANDING SEAM ROOFING

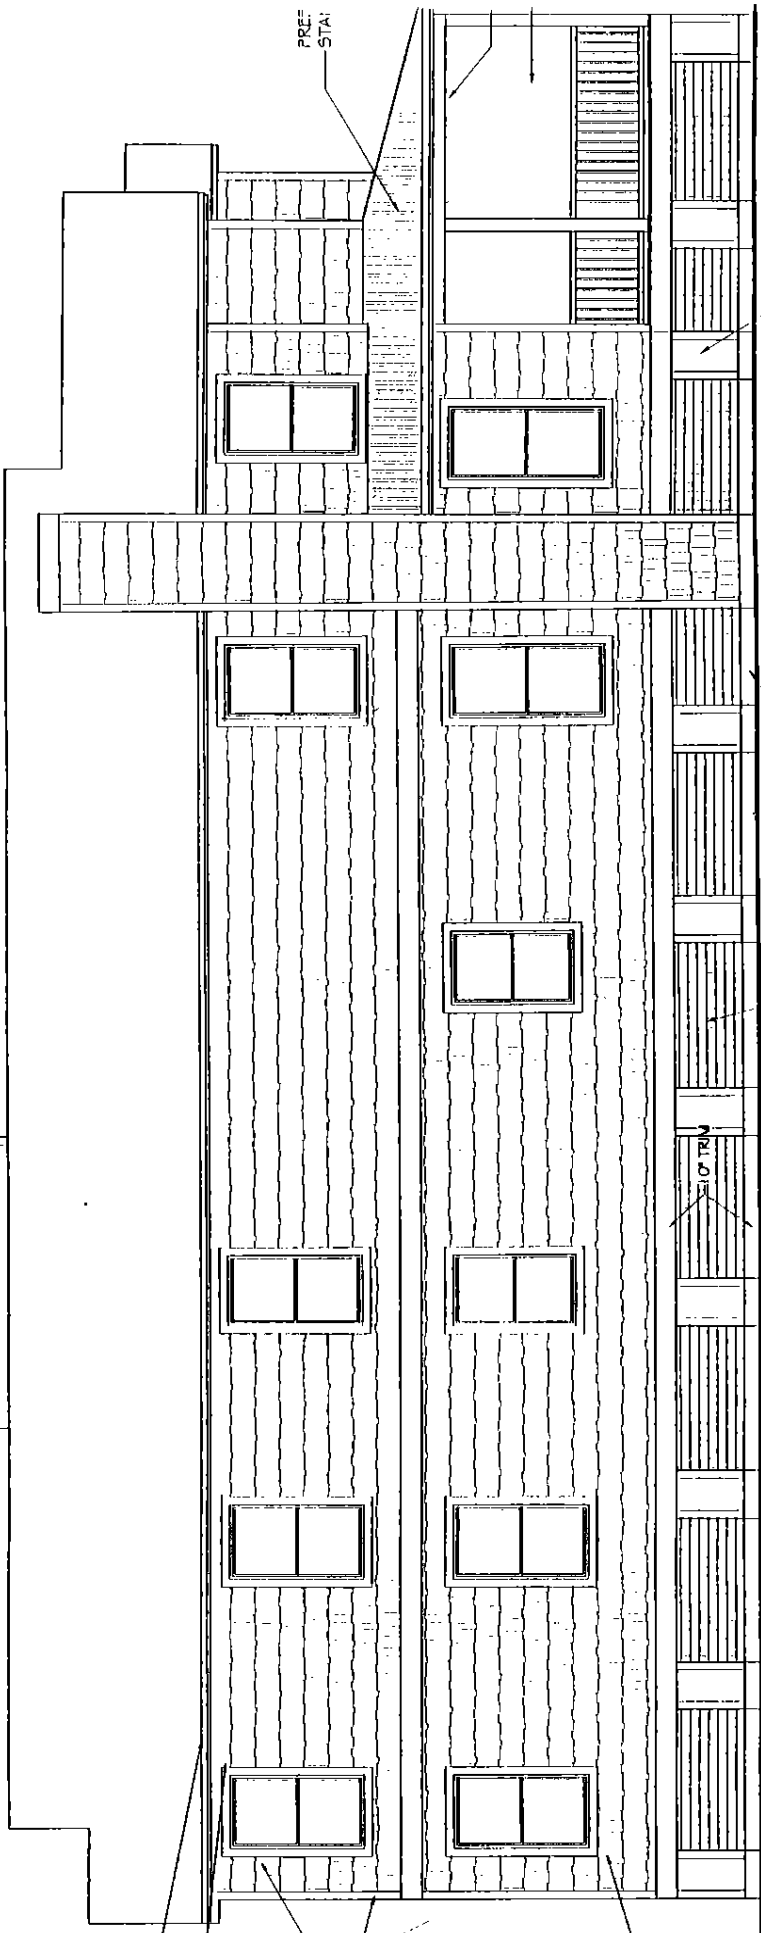


209 Third Street - Bethany Beach

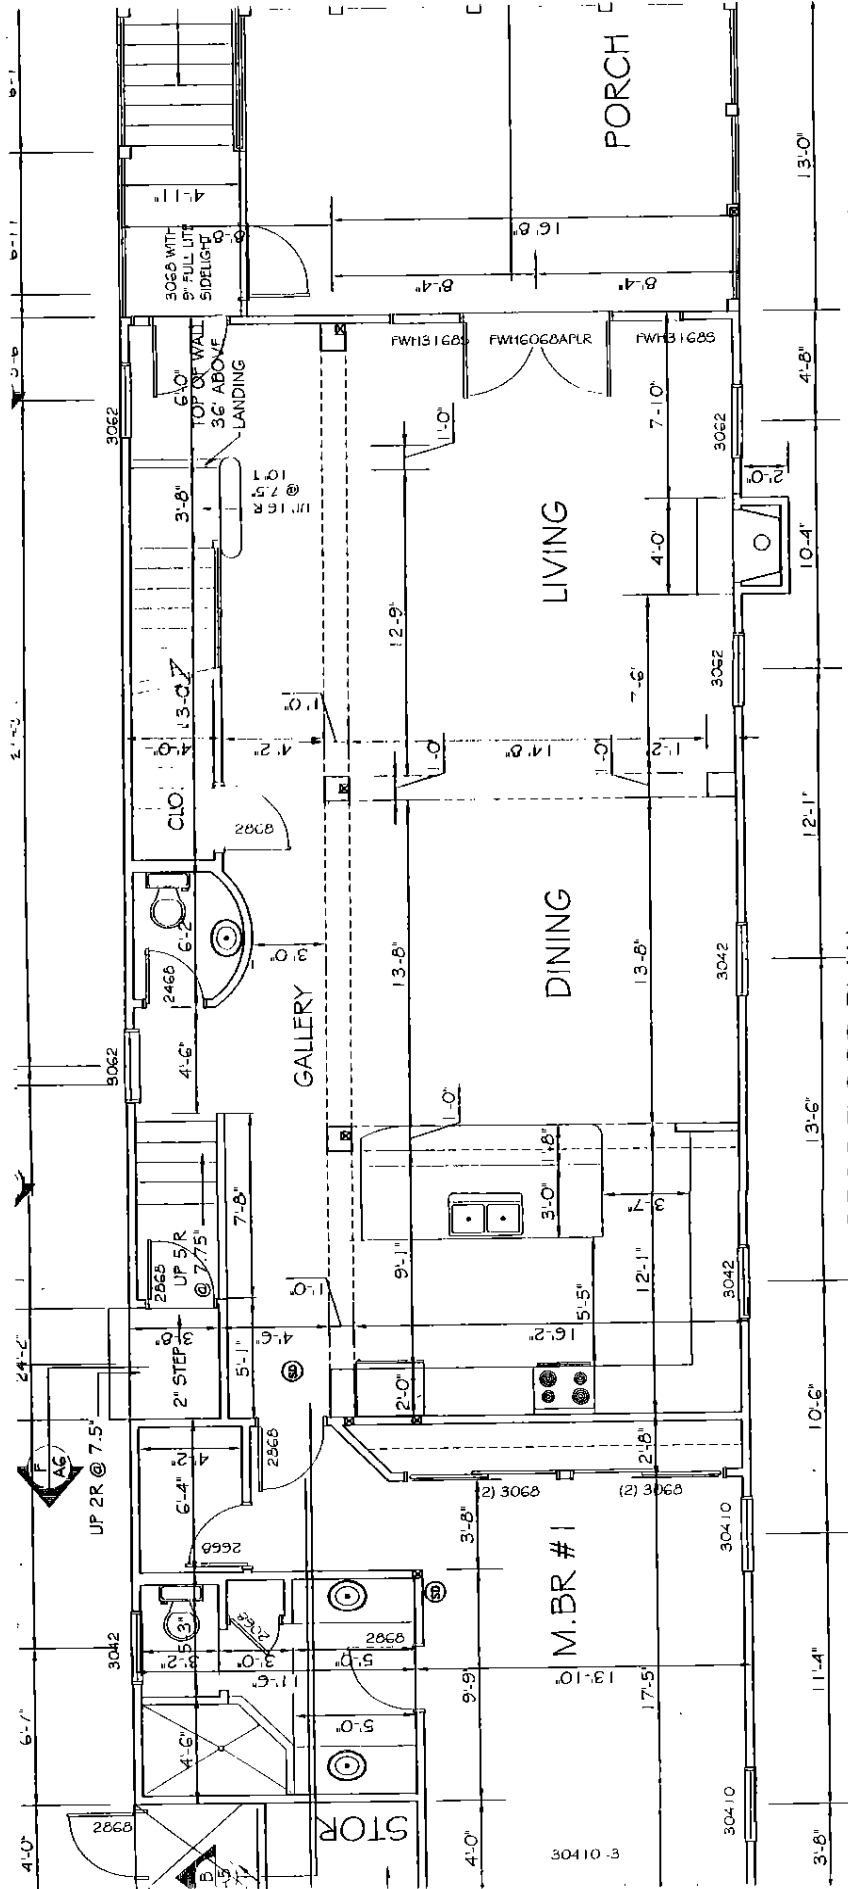


FIRST FLOOR PLAN

209 Third Street - Bethany Beach

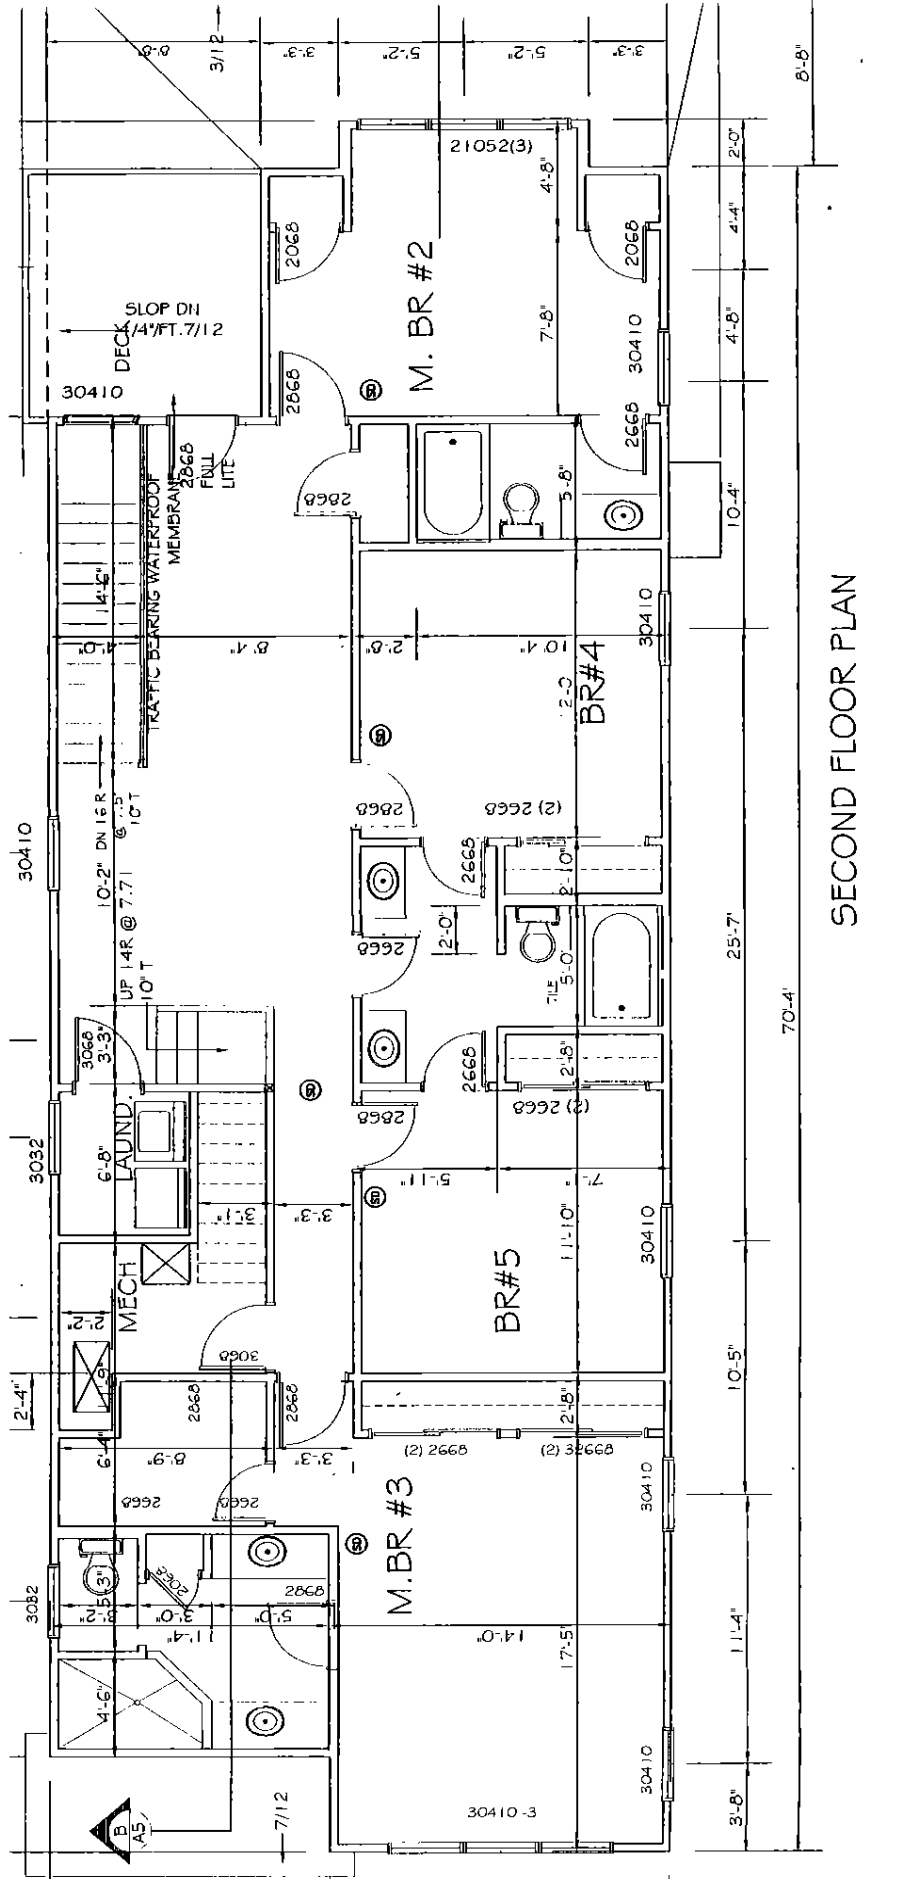

SECOND FLOOR PLAN

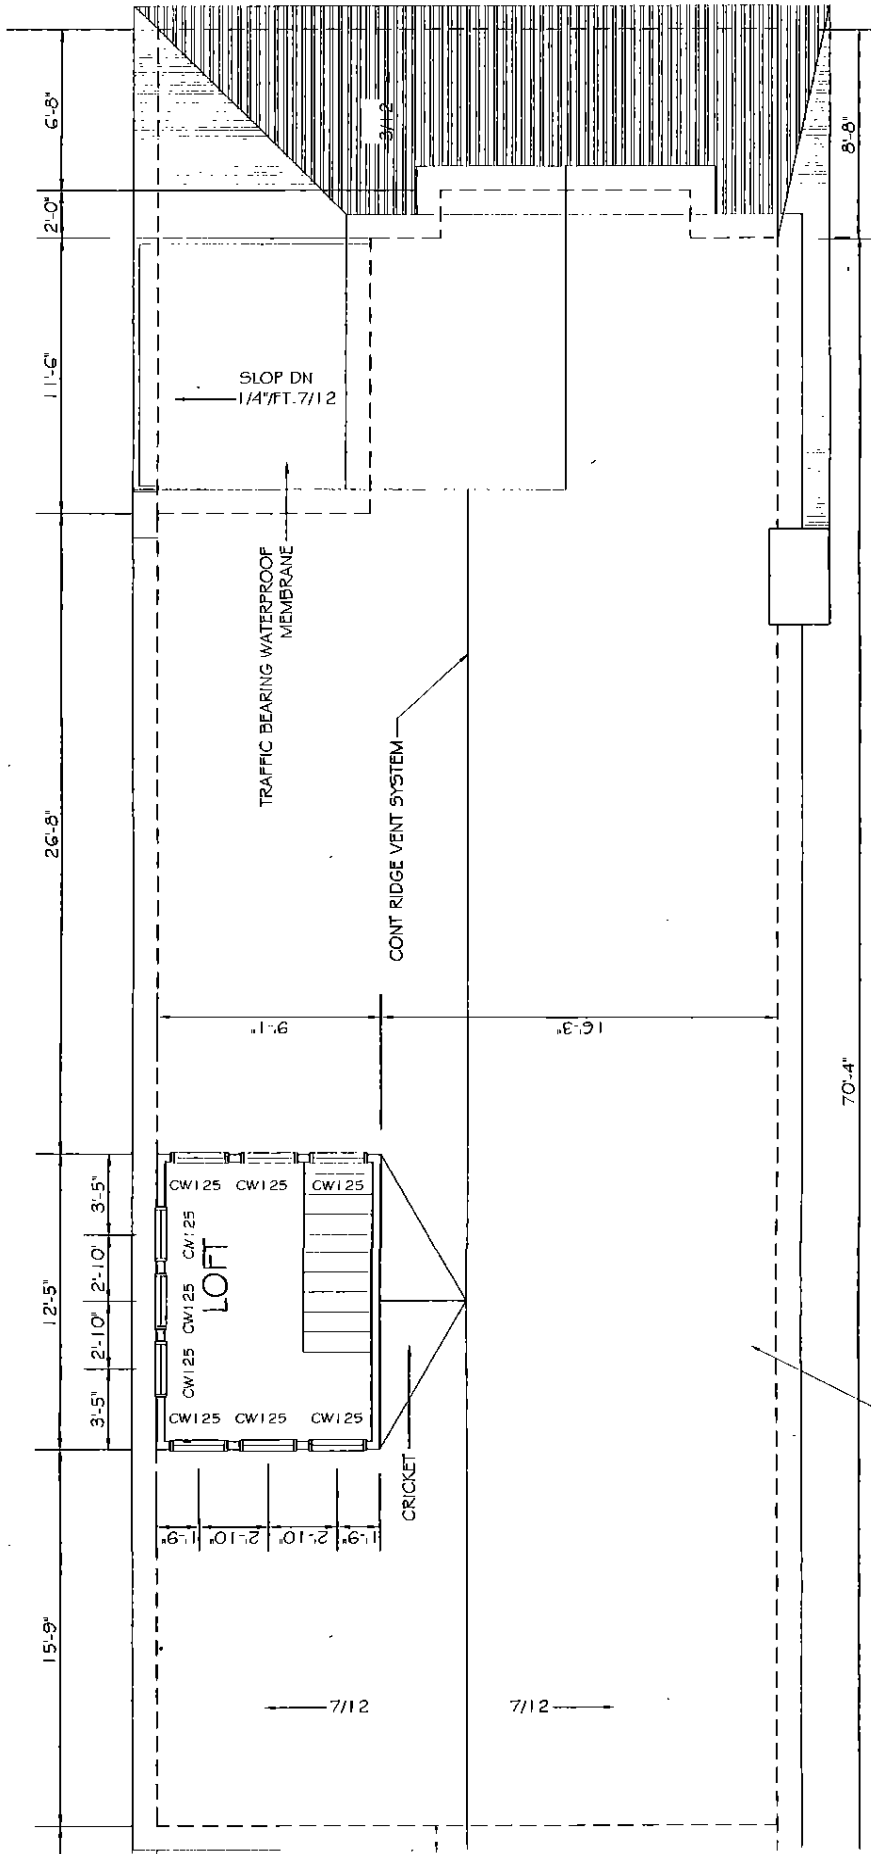

LOFT PLAN

EAR - 110 MPH FIBERGLASS ROOF SHINGLES
 OVER 15# BUILDING PAPER ON MINIMUM 1/2"
 ATED GROUP ONE EXTERIOR ROOF PLYWOOD
 TO PREMANUFACTURED
 ROOF SHINGLES, S. I. I. I. I.

209 Third Street – Bethany Beach